


TK-8408

Heavy Profile 3.0 kN



Installed on steel base plate at concrete edge

1. Profile TK-8400
2. Compatible with SGP laminated glass :
12 + 1.52 + 12
3. Aluminum top cover rail
4. Glass back support profile: P.P + GF 20%
5. leveling & alignment mechanism – PP + 20% GF
6. Triple locking mechanism (3-actions): P.P + GF 20%
7. Sealing gaskets: EPDM
8. Steel base plate 12 ,mm thick ,galvanized & powder coated ,
spaced @ 250mm c/c
9. Hexagon head bolt M12/35 + nut + 2 washers
10. Stainless steel threaded rod M12/170 + chemical anchor
+ HILTI + nut + washer

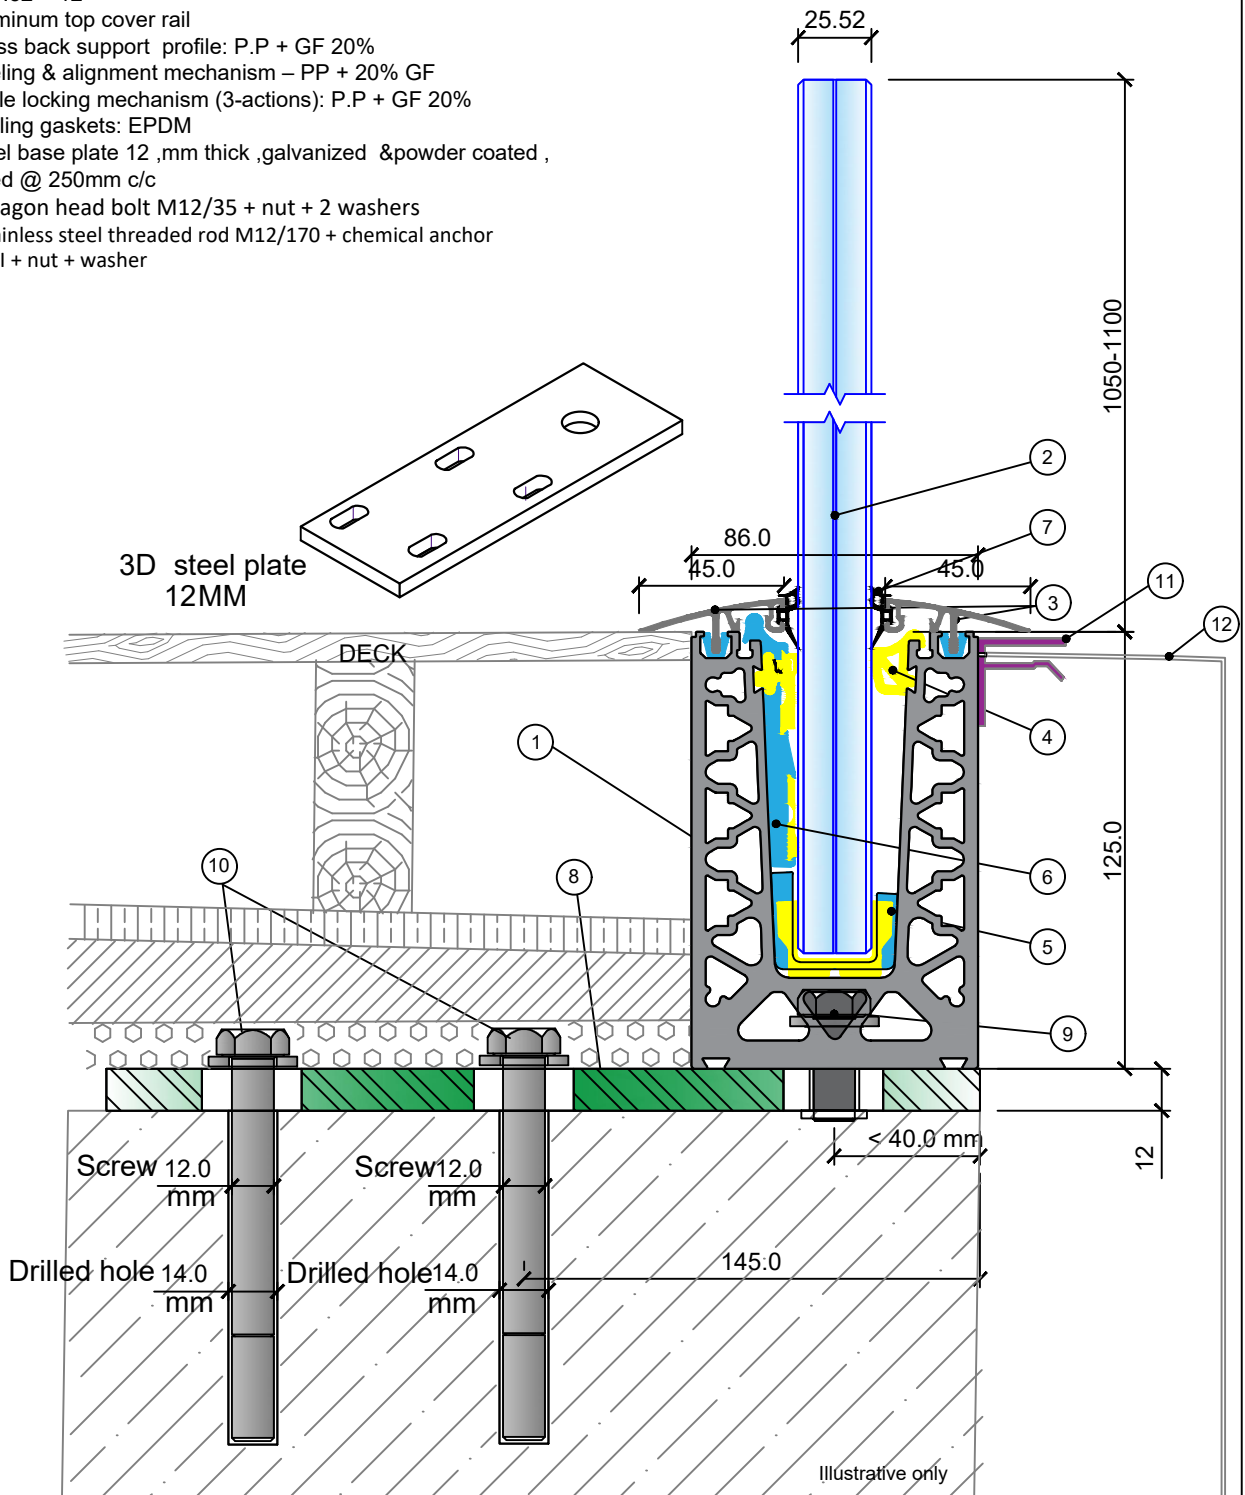

Drawing: Tomak - TK-8408.dwg

Project: Heavy Profile - Foot Mount

System: Tomak Glass Code: TK-8408

Web: www.tomak.co.il



Your Glass Systems Experts

Drawn By: TOMAK

Date: 09/09/2025

Scale: 1:2

These drawings are the sole property of Tomak Ltd. ID - 511760340
Any reproduction in part or as a whole & forwarding to unauthorized
third parties without the written permission of Tomak Ltd. is prohibited.